




CELLAR

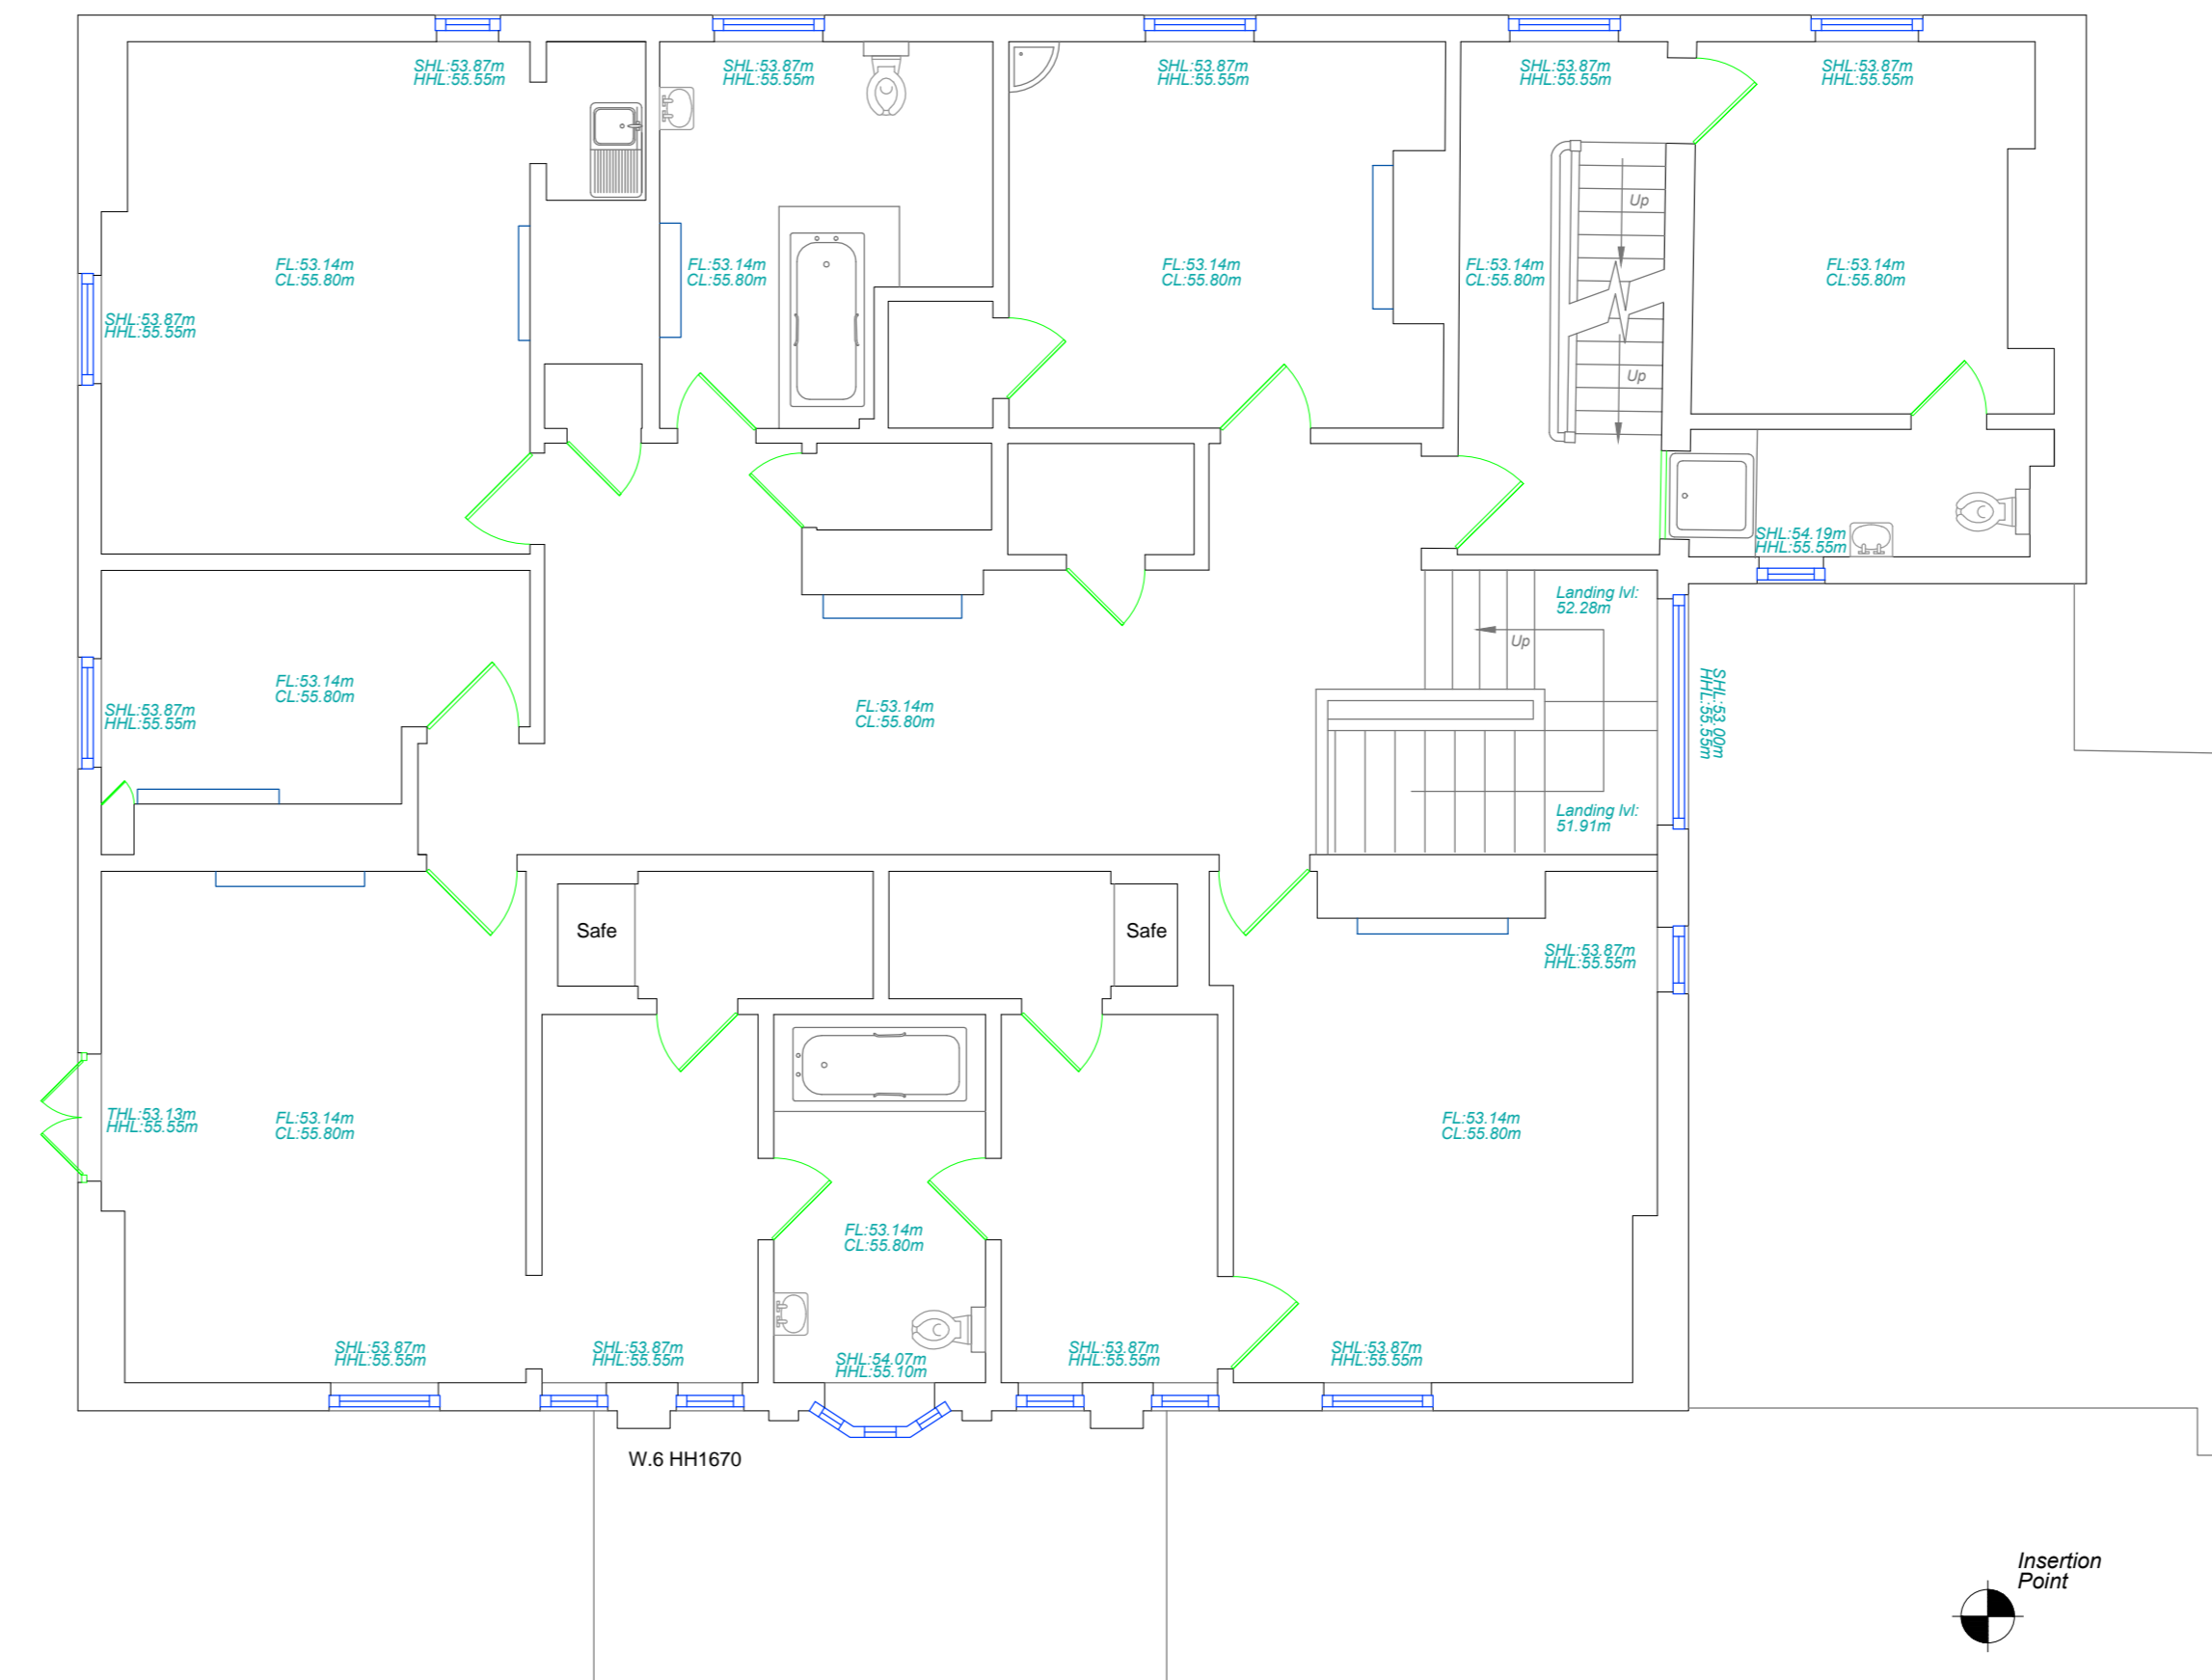

FIRST FLOOR

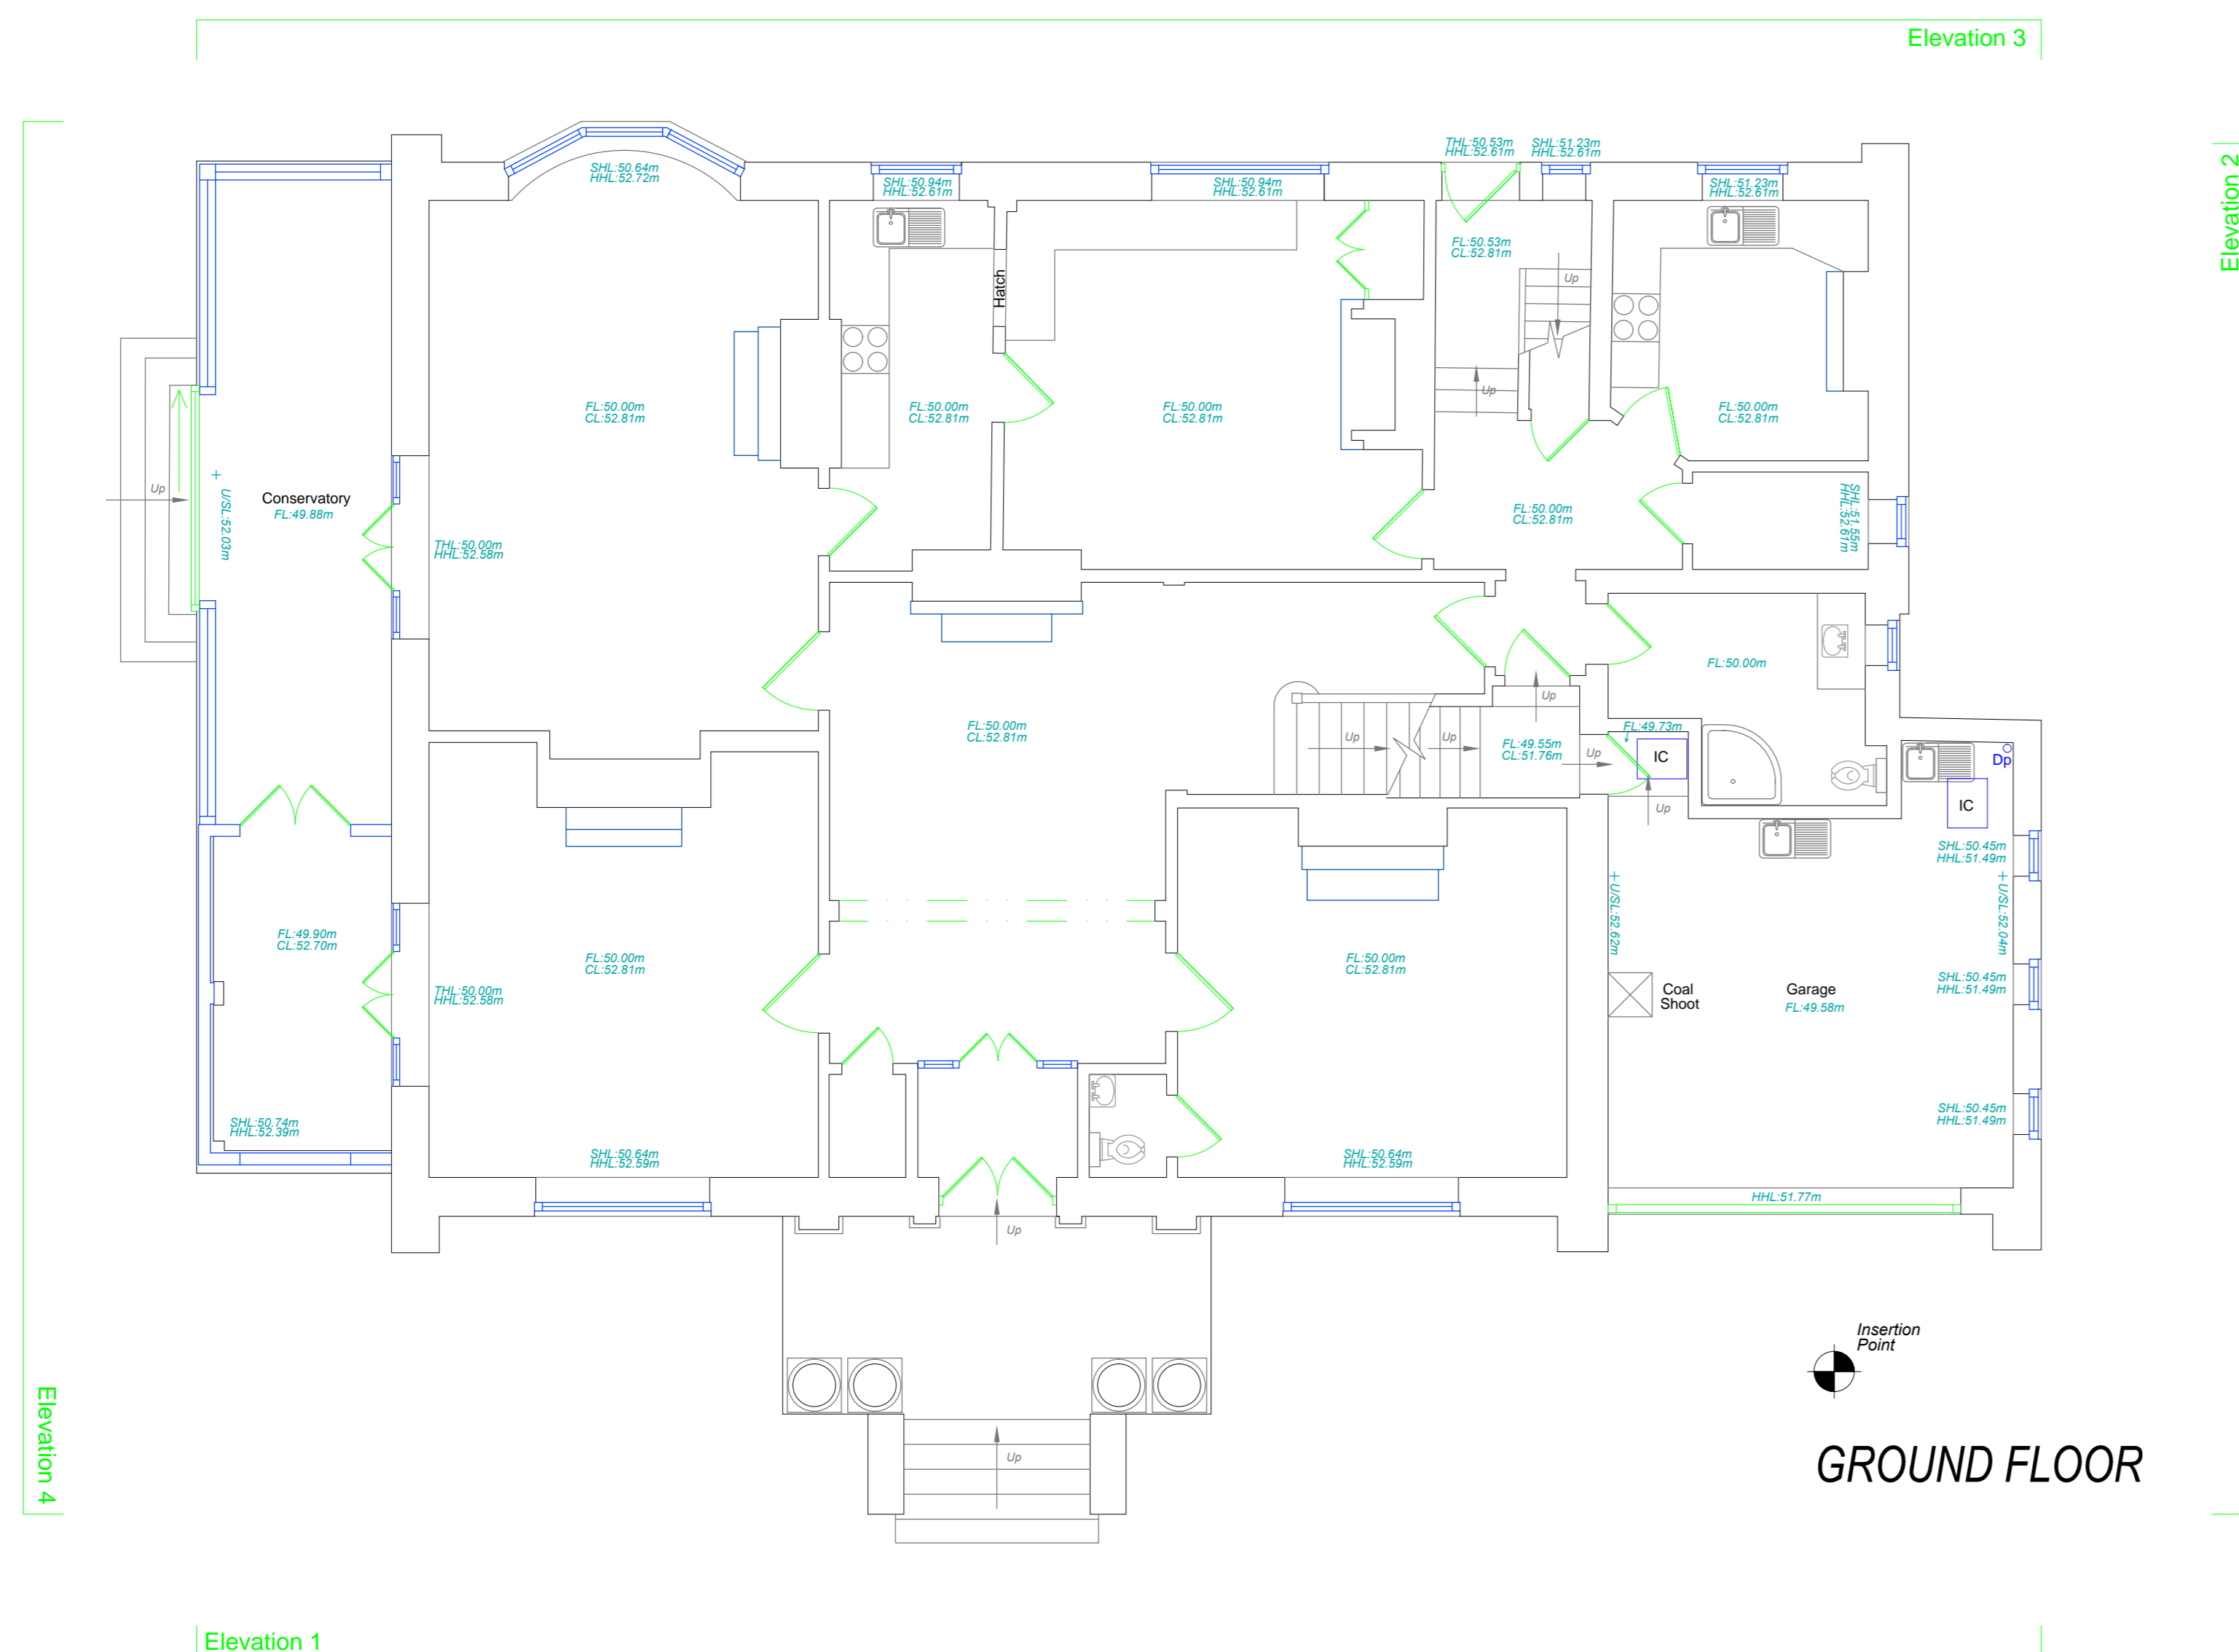

GROUND FLOOR

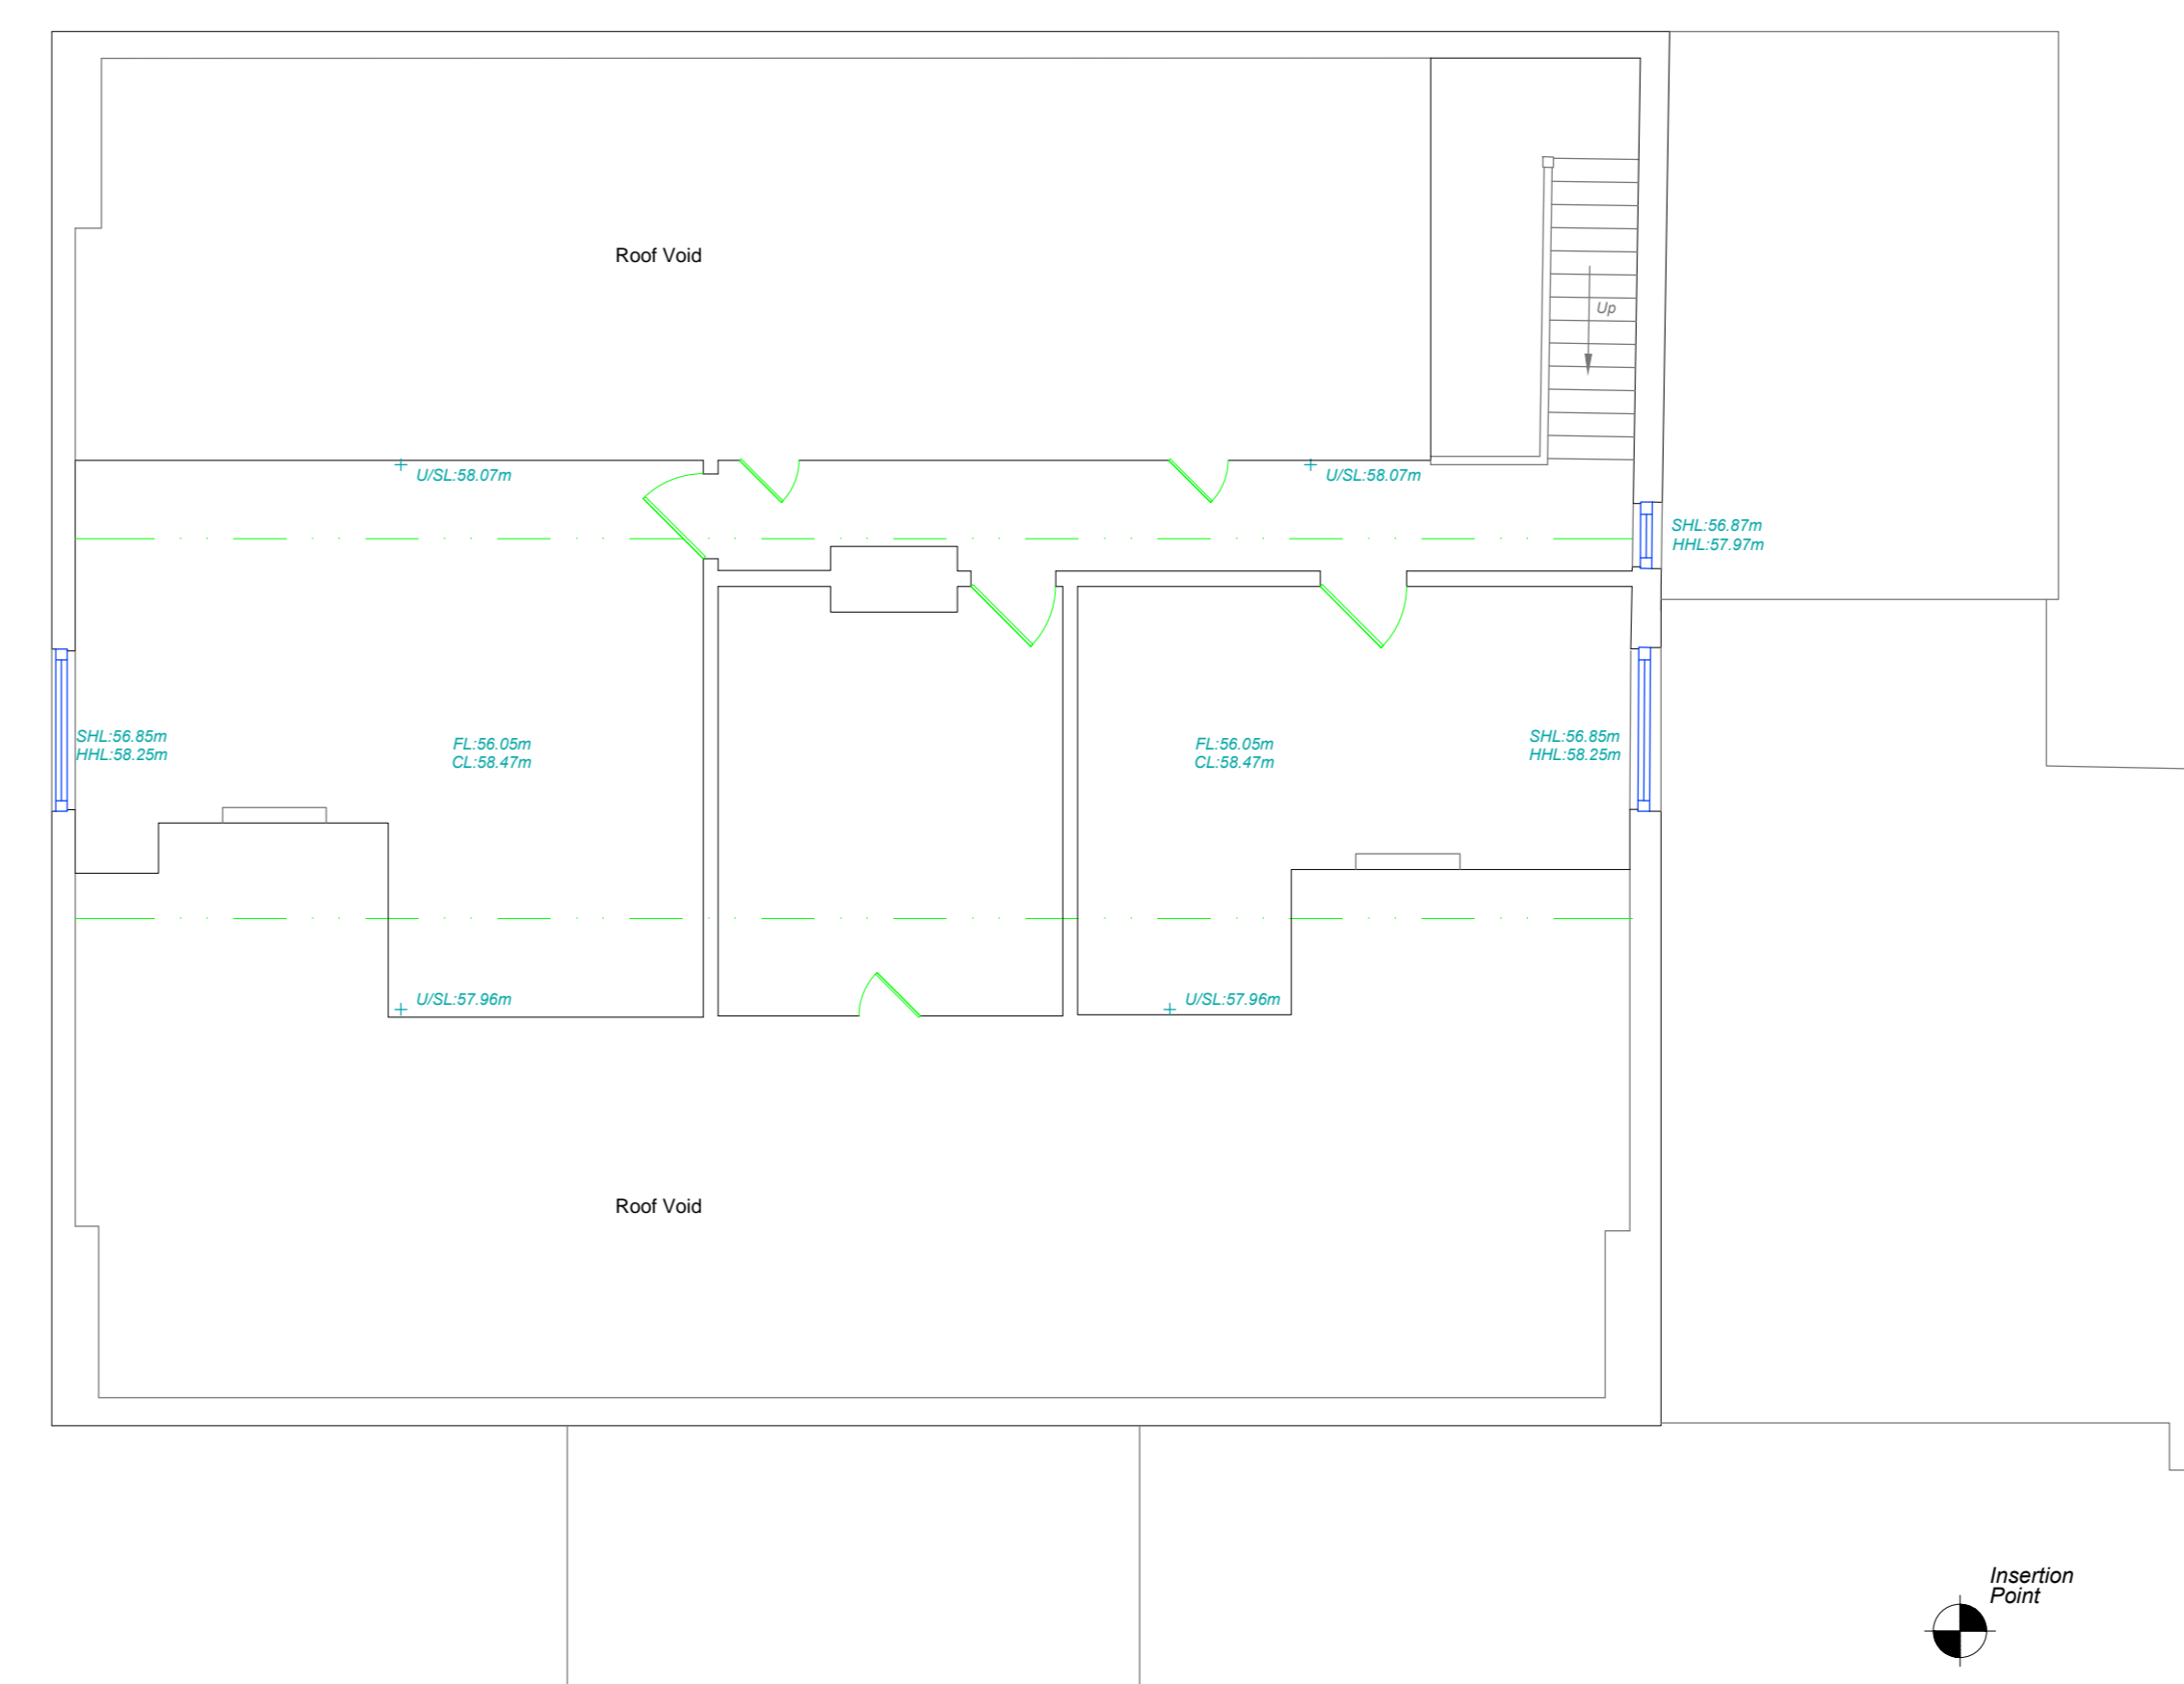

SECOND FLOOR

REV	DATE	DESCRIPTION OF WORK	SURVEYOR	CHECKED

MAPMATIC
LAND SURVEYING & SITE ENGINEERING

METRE DATUM • SURVEY SERVICES • GENERAL SERVICES • PLANNING ASSISTANCE
 AERIAL PHOTOGRAMMETRY • BATHYMETRY CALCULATIONS • MEASURED BUILDING SERVICES • TOPOGRAPHICAL SURVEYS

Mapmatic, 4 St George's House, Vernon Gate, Derby, DE1 1UG
 Tel/Fax: 01332 805050 MAPMATIC.COM EMAIL: INFO@MAPMATIC.COM

CLIENT

Example

PROJECT

TITLE
Floor Plans

SCALE 1: 50@A1	DATE
DRAWN	CHECKED AW
Level datum IFL 50.00m	Grid orientation Sheet
Job number 1096	Rev. 0

NOTES:
All critical measurements should be checked on site prior to design.
No liability will be taken for the plan if based on the 'As Is' condition.
Trees and other survey data may be omitted due to dense vegetation.
Some services may be omitted due to parked vehicles and drains.