



Basement

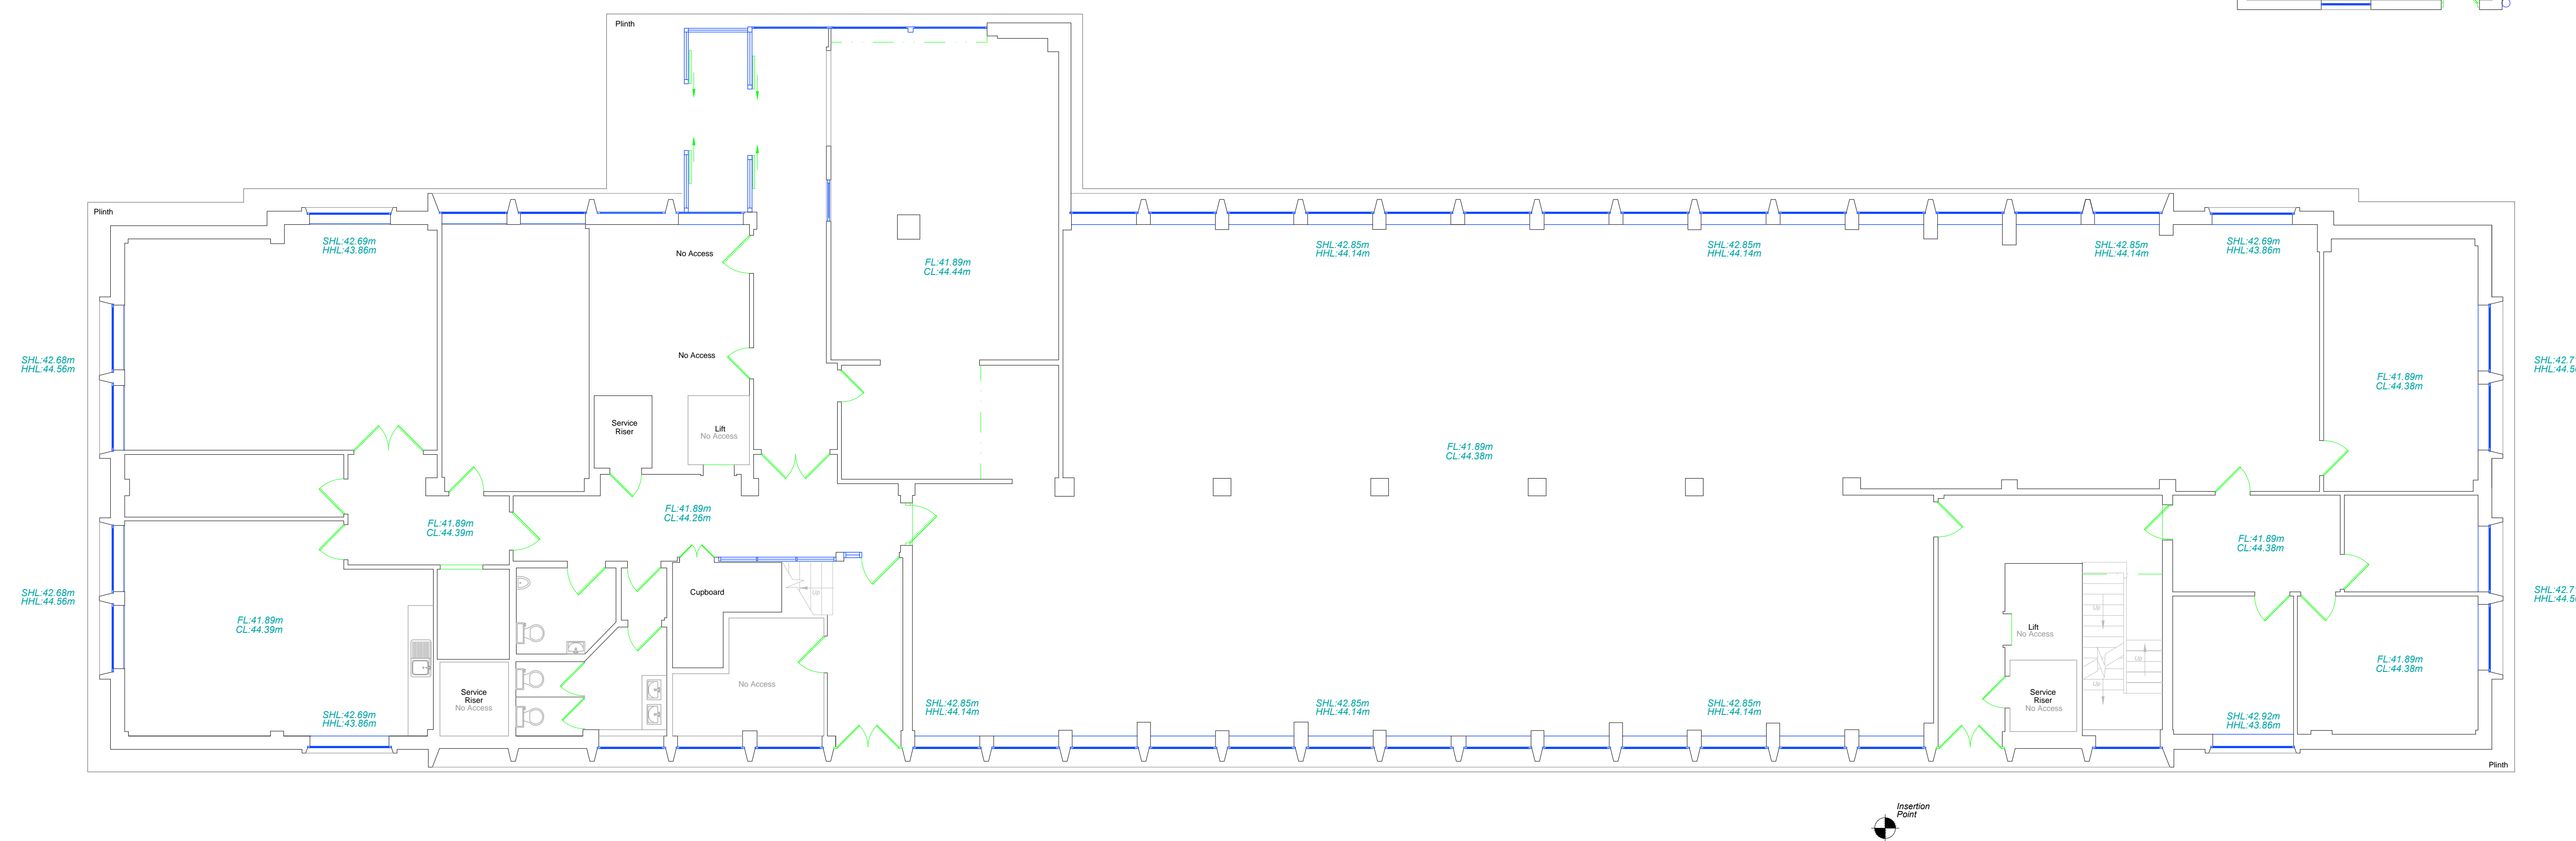

GROUND FLOOR

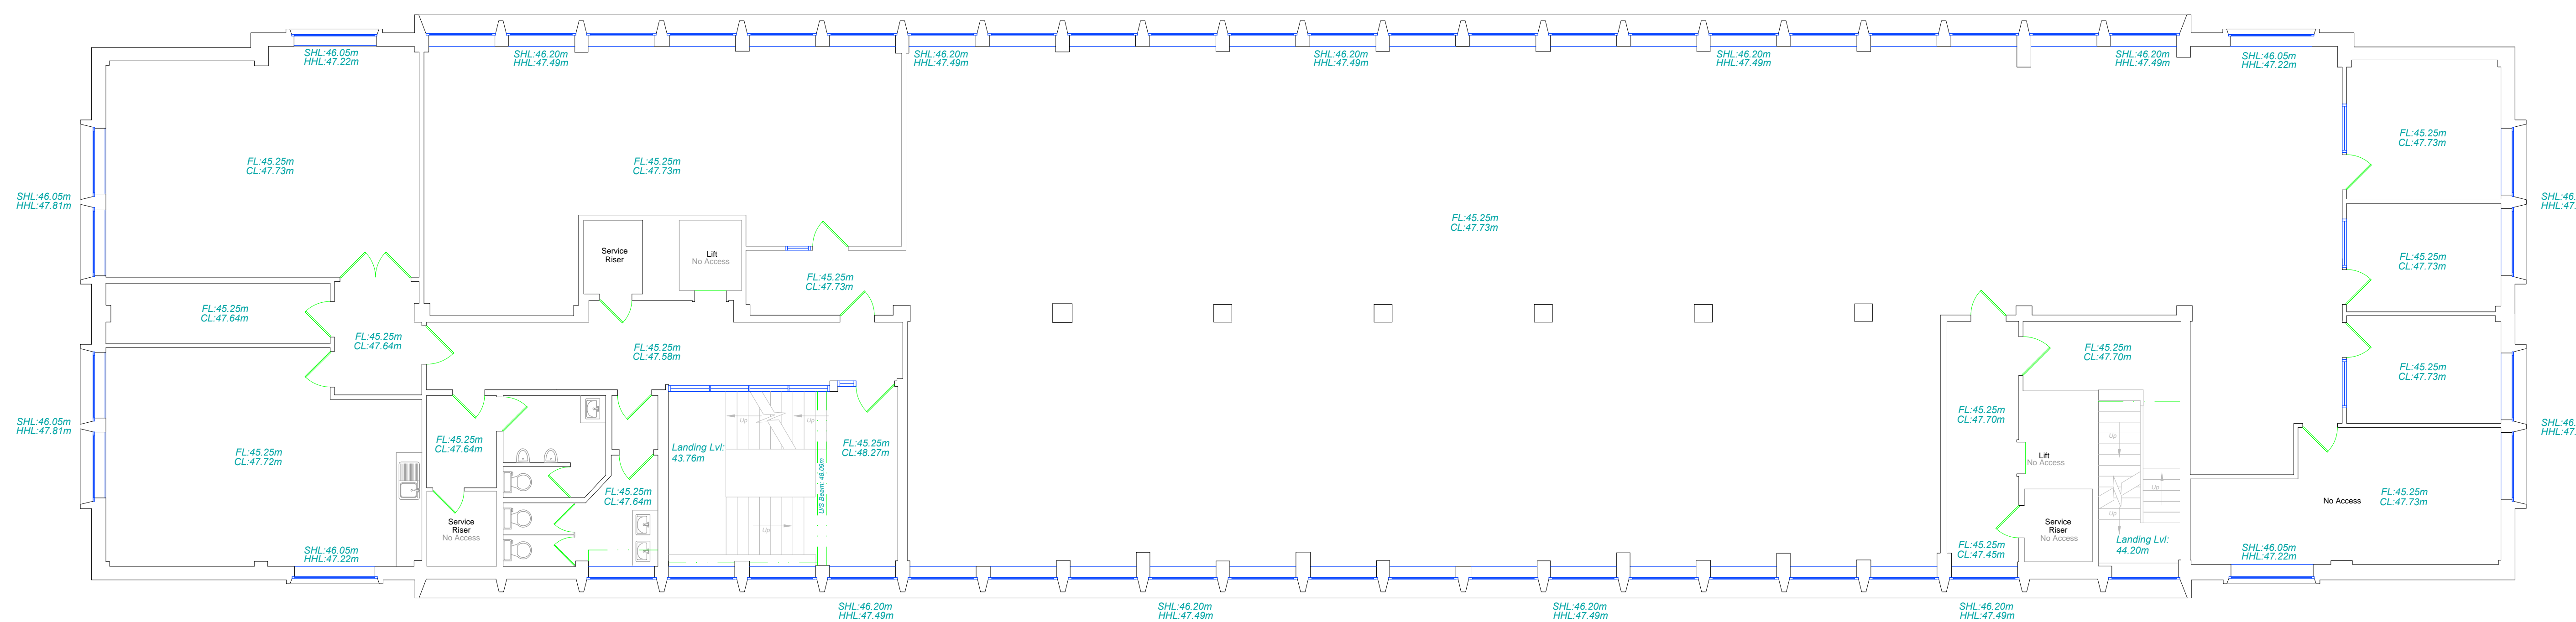

FIRST FLOOR

REV	DATE	DESCRIPTION OF WORK	SURVEYOR CHECKED
-----	------	---------------------	------------------



Mpmatic - 8 St George's House, Vernon Gate, Derby, DE1 1UD
 Tel: 01332 633306 MPMATIC.COM Email: INFO@MPMATIC.COM

CLIENT

Example

PROJECT

TITLE

Floor Plans

SCALE 1:100 @ A0

DATE

DRAWN IL

CHECKED AW

Level datum Supplied

Grid orientation Sheet

Job number 1068

Rev. 0

NOTES:
 All critical measurements should be checked on site prior to design.
 No liability will be taken for this plan if printed on a 2nd party.

